



SHEET TITLE:
Plans & Elevations

PROJECT DESCRIPTION:
22 Castle Street
Proposed Duplex
East Greenwich RI

DRAWINGS PROVIDED BY:
Zarrella Development Corp
PO Box 1506
East Greenwich, RI 02818
401-884-9900


ZARRELLA DEVELOPMENT CORP.
IS NOT LIABLE FOR FURTHER
CHANGES TO NOTES,
DIMENSIONS AND/DRAWINGS,
BUILDER/CONTRACTOR
MUST VERIFY ALL DIMENSIONS
AND INSURE COMPLIANCE
WITH LOCAL CODES PRIOR TO AND
DURING CONSTRUCTION

DATE:
4/12/2022


DRAWN BY:
DZ

SCALE:
AS NOTED

A-1

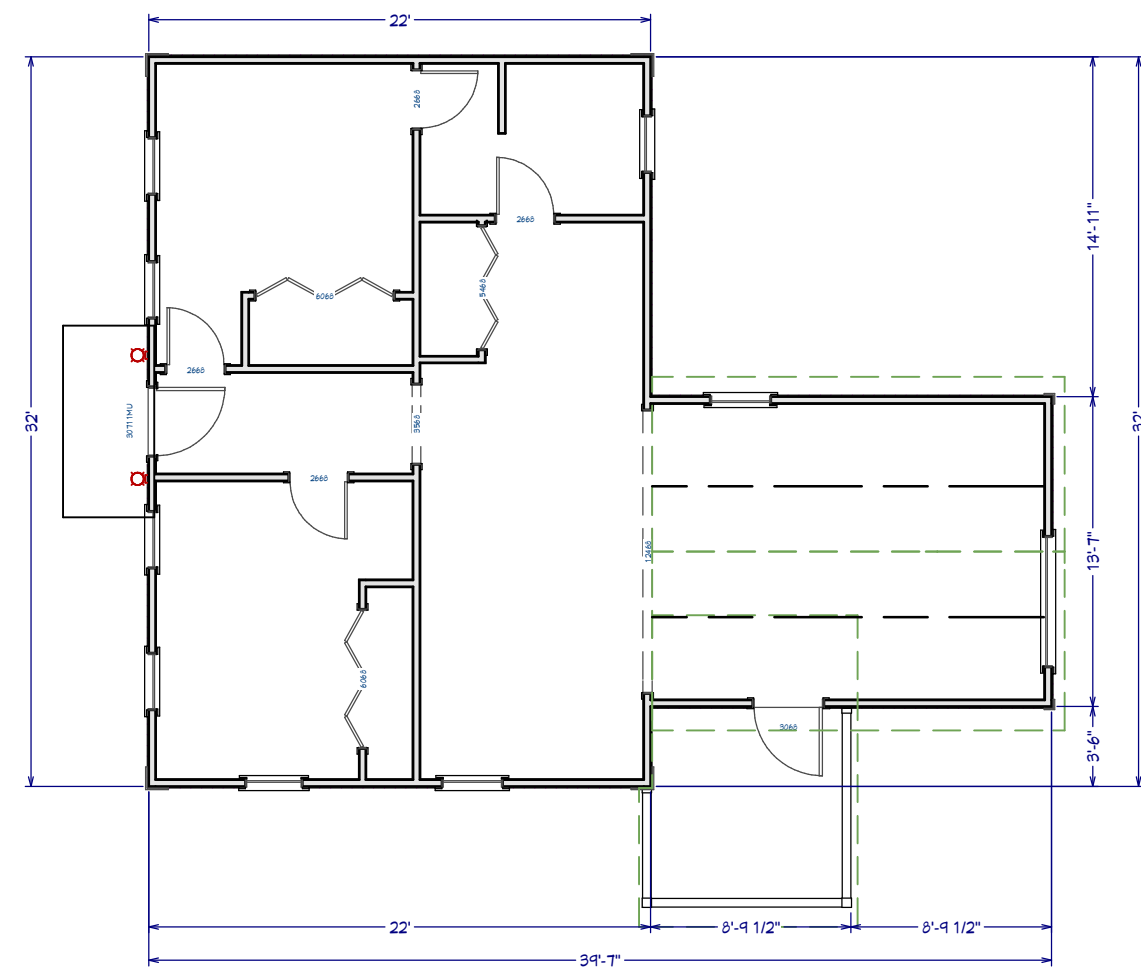

1st Floor
Scale 1/8" = 1'

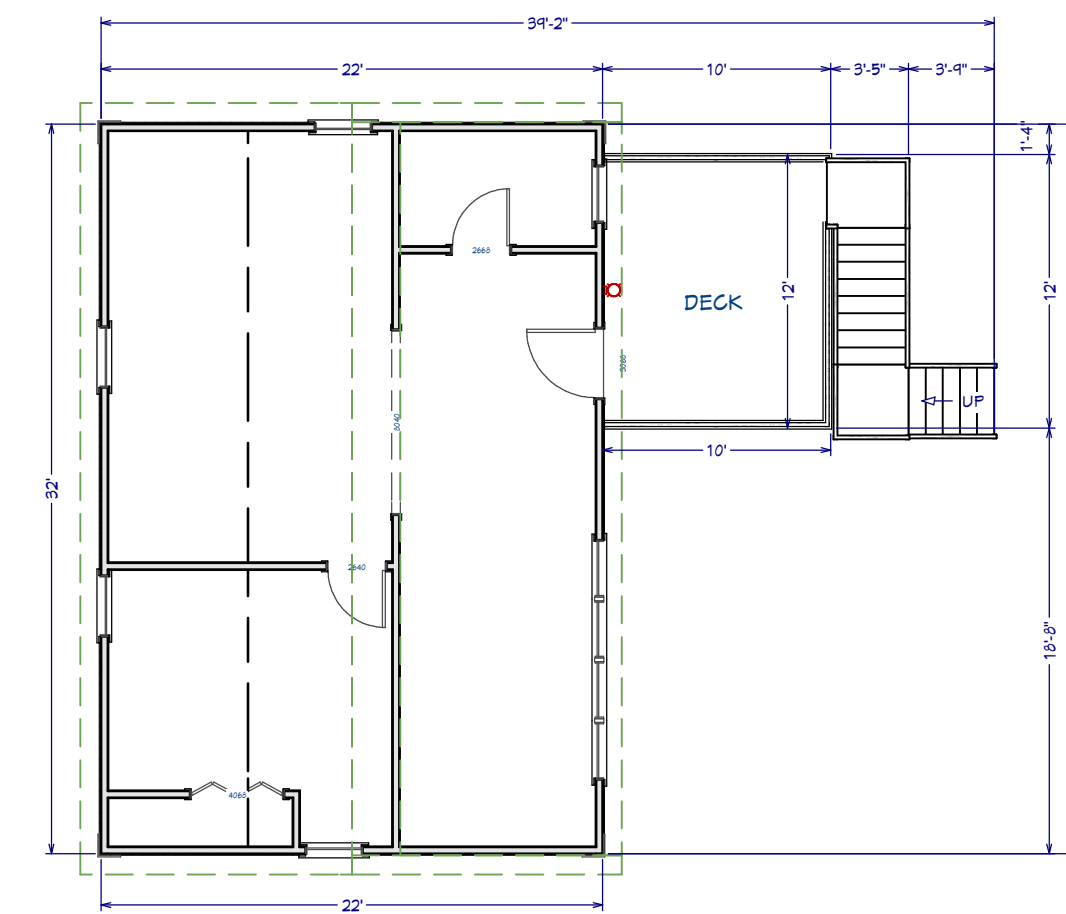

2nd Floor
Scale 1/8" = 1'



West Elevation
Scale 1/4" = 1'



East Elevation
Scale 1/4" = 1'



South Elevation
Scale 1/4" = 1'



North Elevation
Scale 1/4" = 1'