

SHEET TITLE:  
Plans & Perspectives

PROJECT DESCRIPTION:  
**22 Castle Street**  
East Greenwich RI

DRAWINGS PROVIDED BY:  
PO Box 1506  
East Greenwich, RI 02818  
401-884-9900


ZARRELLA DEVELOPMENT CORP.  
IS NOT LIABLE FOR FURTHER  
CHANGES TO NOTES,  
DIMENSIONS AND/OR DRAWINGS,  
BUILDER/CONTRACTOR  
MUST VERIFY ALL DIMENSIONS  
AND INSURE COMPLIANCE  
WITH LOCAL CODES PRIOR TO AND  
DURING CONSTRUCTION

DATE:  
4/12/2022


DRAWN BY:  
DZ

SCALE:  
AS NOTED


**A-1**

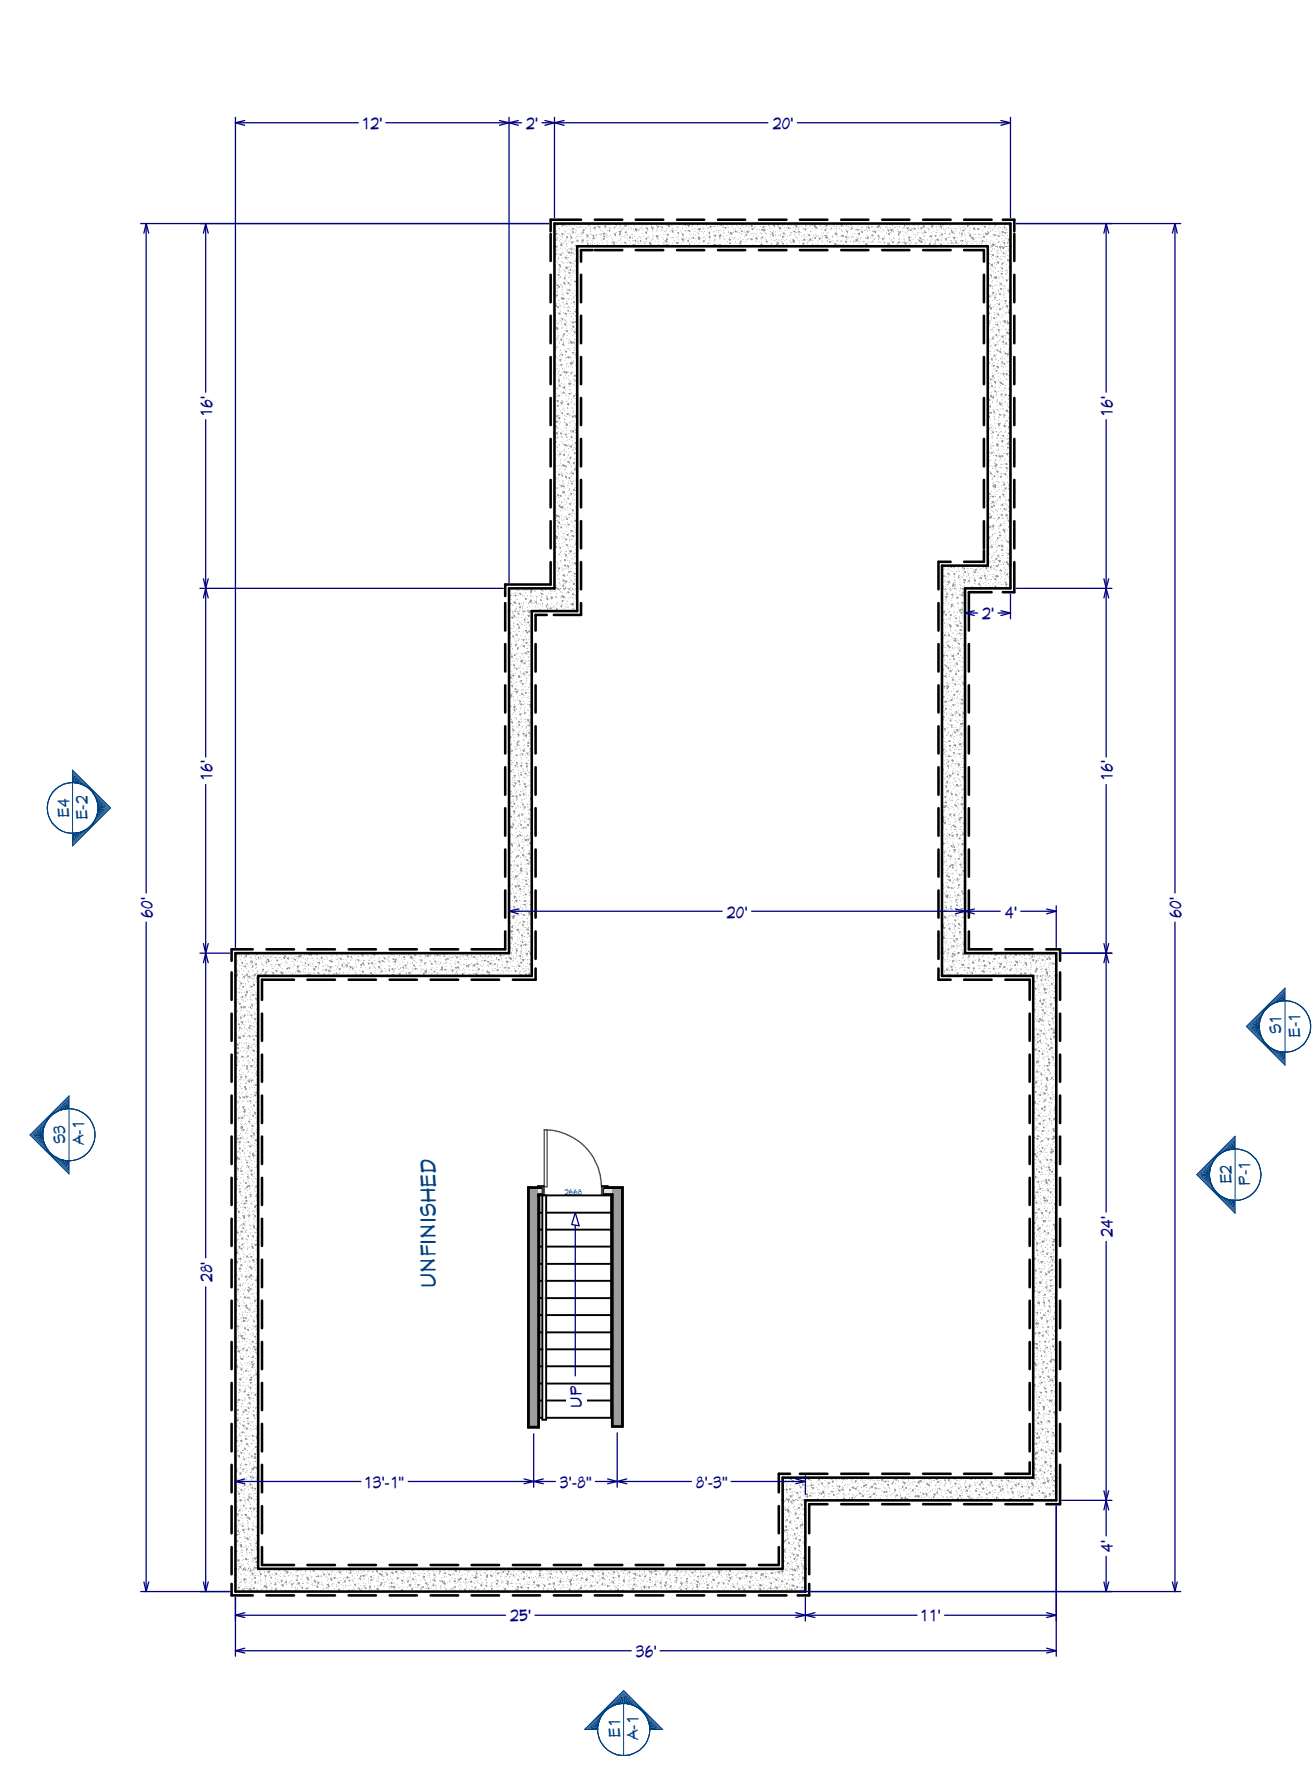


Foundation  
Scale 1/8" = 1'

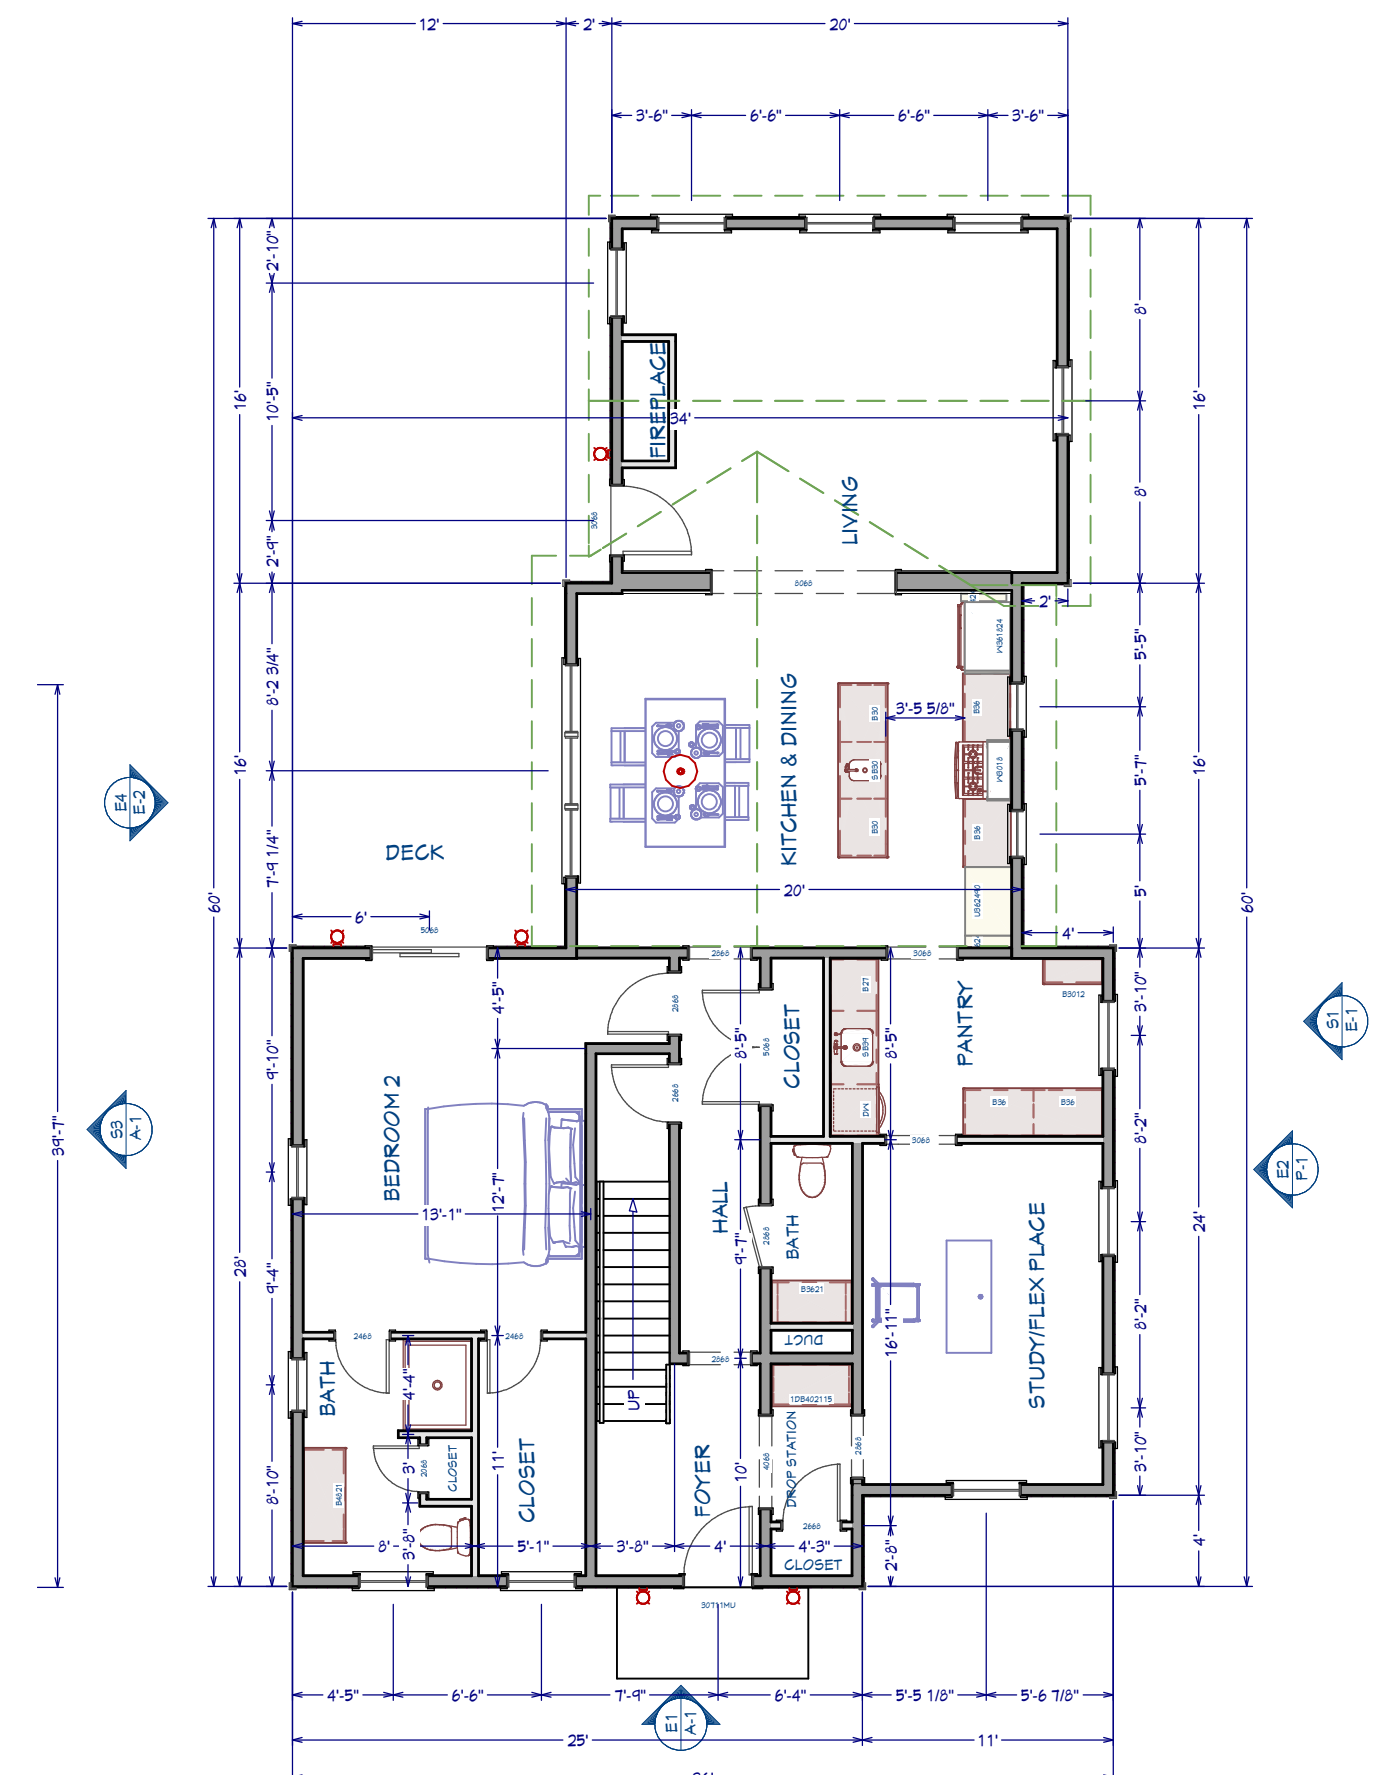

LIVING AREA  
1st Floor  
Scale 1/8" = 1'

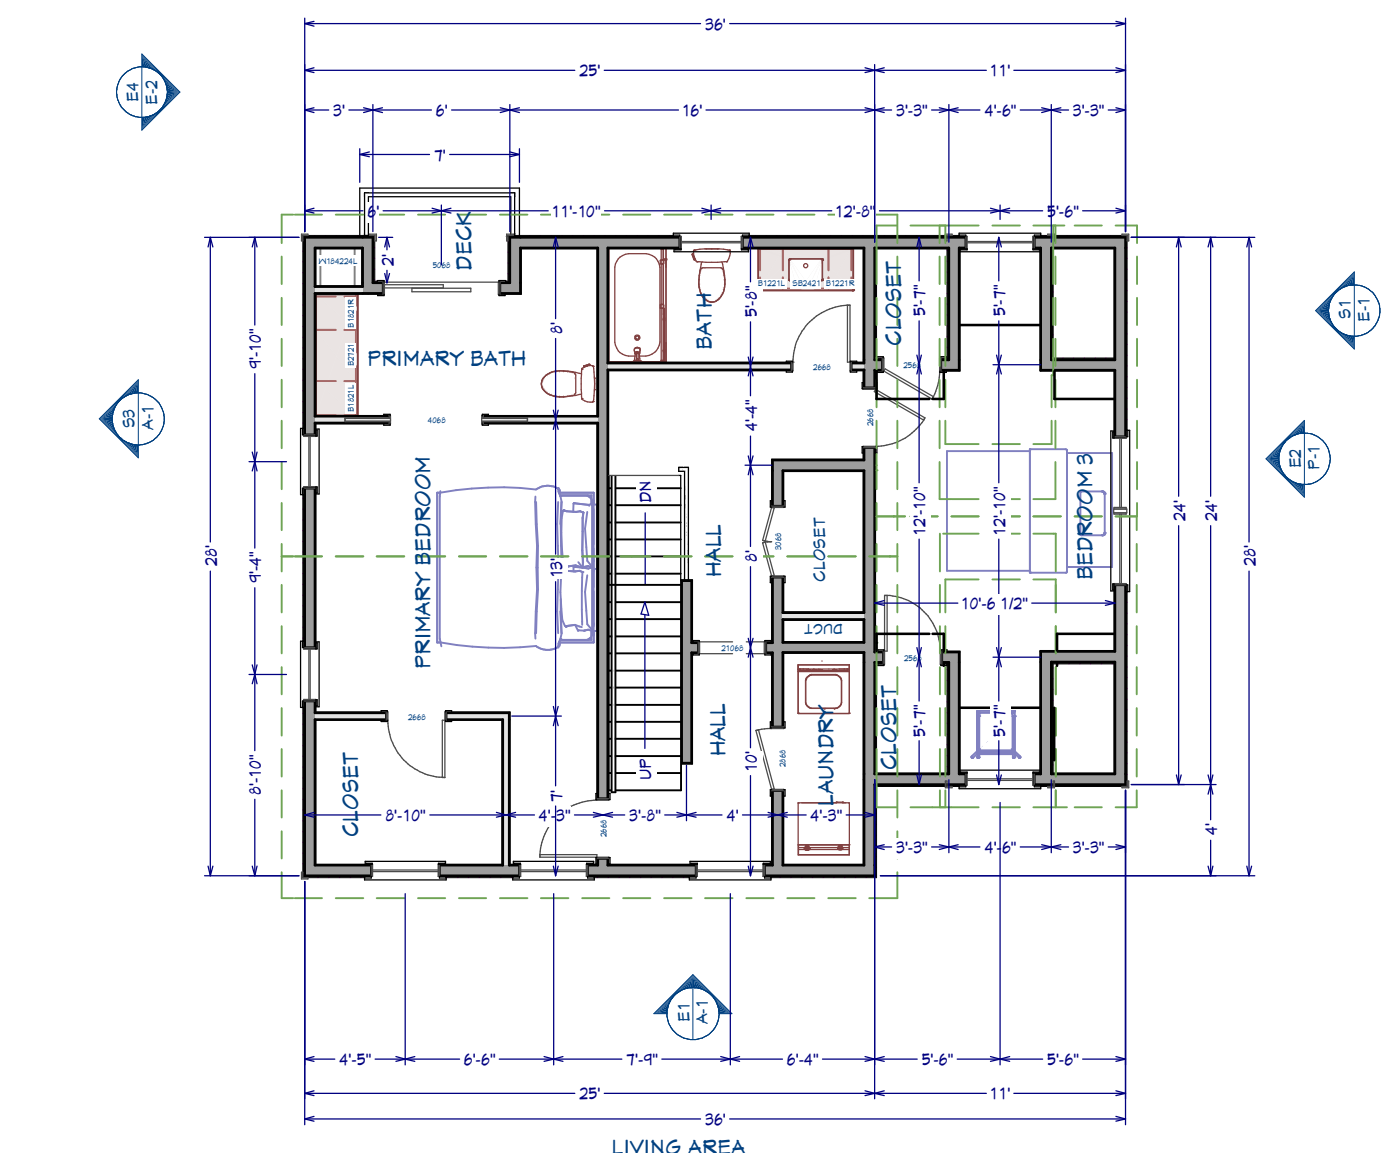

2nd Floor  
Scale 1/8" = 1'

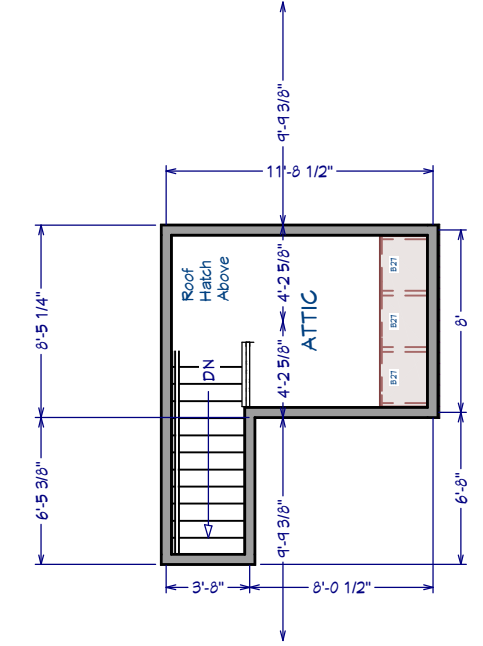

LIVING AREA  
Attic Floor  
Scale 1/8" = 1'



Street Line Massing Study



Massing Study



North & West Perspective




South & West Perspective



North & East Perspective



South & West Perspective

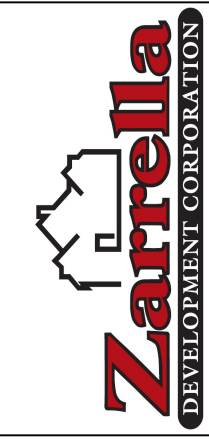

SHEET TITLE:  
Elevation Views  
Rear

PROJECT DESCRIPTION:  
**22 Castle Street**  
East Greenwich RI

DRAWINGS PROVIDED BY:  
**PO Box 1506**  
**East Greenwich, RI 02818**  
**401-884-9900**

ZARRELLA DEVELOPMENT CORP.  
IS NOT LIABLE FOR FURTHER  
CHANGES TO NOTES,  
DIMENSIONS AND/DRAWINGS,  
BUILDER/CONTRACTOR  
MUST VERIFY ALL DIMENSIONS  
AND INSURE COMPLIANCE  
WITH LOCAL CODES PRIOR TO AND  
DURING CONSTRUCTION

DATE:  
4/12/2022

DRAWN BY:  
DZ

SCALE:  
AS NOTED

**E-1**



South Elevation  
Scale 1/8" = 1'



East Elevation  
Scale 1/4" = 1'



West Elevation  
Scale 1/4" = 1'